

|                                                                       |  |  |              |             |
|-----------------------------------------------------------------------|--|--|--------------|-------------|
| Project Title: Proposed New Source Development at ST. FRANCIS VILLAGE |  |  | Prepared By: | Project No. |
| Project Duration: Sixty (60) Calendar Days                            |  |  |              |             |
| Owner: City of San Fernando Water District                            |  |  | Approved By: | Sheet No.   |
| Location: Barangay Dolores, CSFP                                      |  |  | Date:        |             |

| BREAKDOWN OF COST ESTIMATES |   |          |        |           |        |                 |        |             |        |
|-----------------------------|---|----------|--------|-----------|--------|-----------------|--------|-------------|--------|
| Item                        | DESCRIPTION   | Quantity | Unit   | MATERIALS |        | LABOR/EQUIPMENT |        | DIRECT COST |        |
| No.                         |   |          |        | Unit Cost | Amount | Unit Cost       | Amount | Unit Cost   | Amount |
| <b>1.00</b>                 | <b>GENERAL REQUIREMENTS</b>   |          |        |           |        |                 |        |             |        |
| 1.10                        | Temporary Facility   | 15.00    | sq.m   |           |        |                 |        |             |        |
| 1.20                        | Power and Water Supply (includes processing of application)   | 1.00     | lot    |           |        |                 |        |             |        |
| 1.30                        | PPEs   | 1.00     | lot    |           |        |                 |        |             |        |
| 1.40                        | Permits (all necessary clearances/permits like HOA, Barangay, Building Permit for Affected Structures subject for demolition during construction, NWRB, DPWH, TELECOM and INTERNET (if any) and other related agencies) | 1.00     | lot    |           |        |                 |        |             |        |
| 1.5.1                       | 1.5.1 Plans and Drawings (blue printing, signed and sealed from professionals)   | 1.00     | lot    |           |        |                 |        |             |        |
| 1.5.2                       | 1.5.2 As-Built Plans (blue printing, signed and sealed from professionals)   | 1.00     | lot    |           |        |                 |        |             |        |
| 1.60                        | Mobilization/Demobilization (includes equipment, manpower, site clearing before and after drilling)   | 60.00    | days   |           |        |                 |        |             |        |
|                             |   |          |        |           |        |                 |        |             |        |
| <b>2.00</b>                 | <b>DRILLING WORKS</b>   |          |        |           |        |                 |        |             |        |
| 2.10                        | Site Preparation and Equipment Setting   | 1.00     | lot    |           |        |                 |        |             |        |
| 2.20                        | Drilling of pilothole including drilling for installation of 30 meters x 500mm (20") permanent conductor casing   | 244.00   | meters |           |        |                 |        |             |        |
| 2.30                        | Geophysical borehole logging (electric resistivity)   | 1.00     | lot    |           |        |                 |        |             |        |
| 2.40                        | Water conductivity test   | 244.00   | meters |           |        |                 |        |             |        |
| 2.50                        | Reaming of pithole   | 244.00   | meters |           |        |                 |        |             |        |
| 2.60                        | Installation of uPVC casing and screens   | 244.00   | meters |           |        |                 |        |             |        |
| 2.70                        | Furnishing and installation of casing centralizer every 12 meter interval   | 21.00    | pieces |           |        |                 |        |             |        |
| 2.80                        | Furnishing and installation of gravel packing   | 220.00   | meters |           |        |                 |        |             |        |
| 2.90                        | Development by backwashing   | 12.00    | hours  |           |        |                 |        |             |        |
| 2.9.10                      | Treatment of well sodium hexametaphosphate   | 1.00     | ls     |           |        |                 |        |             |        |
| 2.9.20                      | Development by high pressure water jetting   | 12.00    | hours  |           |        |                 |        |             |        |

| Item     | DESCRIPTION   | Quantity | Unit   | MATERIALS |        | LABOR/EQUIPMENT |        | DIRECT COST |        |
|----------|---|----------|--------|-----------|--------|-----------------|--------|-------------|--------|
| No.      |   |          |        | Unit Cost | Amount | Unit Cost       | Amount | Unit Cost   | Amount |
| 2.9.30   | Development by air-lifting                                                                                                  | 12.00    | hours  |           |        |                 |        |             |        |
| 2.9.40   | Development by surging and bailing-out of sediments                                                                         | 12.00    | hours  |           |        |                 |        |             |        |
| 2.9.50   | Step-drawdown pumping test                                                                                                  | 5.00     | hours  |           |        |                 |        |             |        |
| 2.9.60   | Continuous constant discharge rate pumping test                                                                             | 72.00    | hours  |           |        |                 |        |             |        |
| 2.9.70   | Furnishing and install well head cap, gravel fill pipe and water level sounding tube                                        | 1.00     | lot    |           |        |                 |        |             |        |
| 2.9.80   | Well disinfection   | 1.00     | ls     |           |        |                 |        |             |        |
| 2.9.90   | 500mm (20") dia.x 6 meter spiral welded BI permanent conductor casing with minimum thickness of 6mm                         | 5.00     | pieces |           |        |                 |        |             |        |
| 2.9.9.10 | 250mm (10") dia.x 3 meter length uPVC Casing Pipe Corrosion Resistance, thickness = 17.60mm, submit sample for approval     | 130.00   | meters |           |        |                 |        |             |        |
| 2.9.9.20 | 250mm (10") dia.x 3 meter length uPVC Screen Rib-Type Corrosion Resistance, thickness = 17.60mm, submit sample for approval | 114.00   | meters |           |        |                 |        |             |        |
|          |   |          |        |           |        |                 |        |             |        |
|          |   |          |        |           |        |                 |        |             |        |
|          |   |          |        |           |        |                 |        |             |        |
|          |   |          |        |           |        |                 |        |             |        |
|          | ESTIMATED DIRECT COST   |          |        |           |        |                 |        |             |        |
|          | OCM (12% of EDC)   |          |        |           |        |                 |        |             |        |
|          | PROFIT (10% of EDC)   |          |        |           |        |                 |        |             |        |
|          | VAT (5%)   |          |        |           |        |                 |        |             |        |
|          | TOTAL CONSTRUCTION COST   |          |        |           |        |                 |        |             |        |

Prepared and Recommended By:

**AR. ROCKY M. DUNGCA, Uap**


Division Manager

Planning and Development

Approved By:

**ENGR. NELSON G. LINGAT**

General Manager

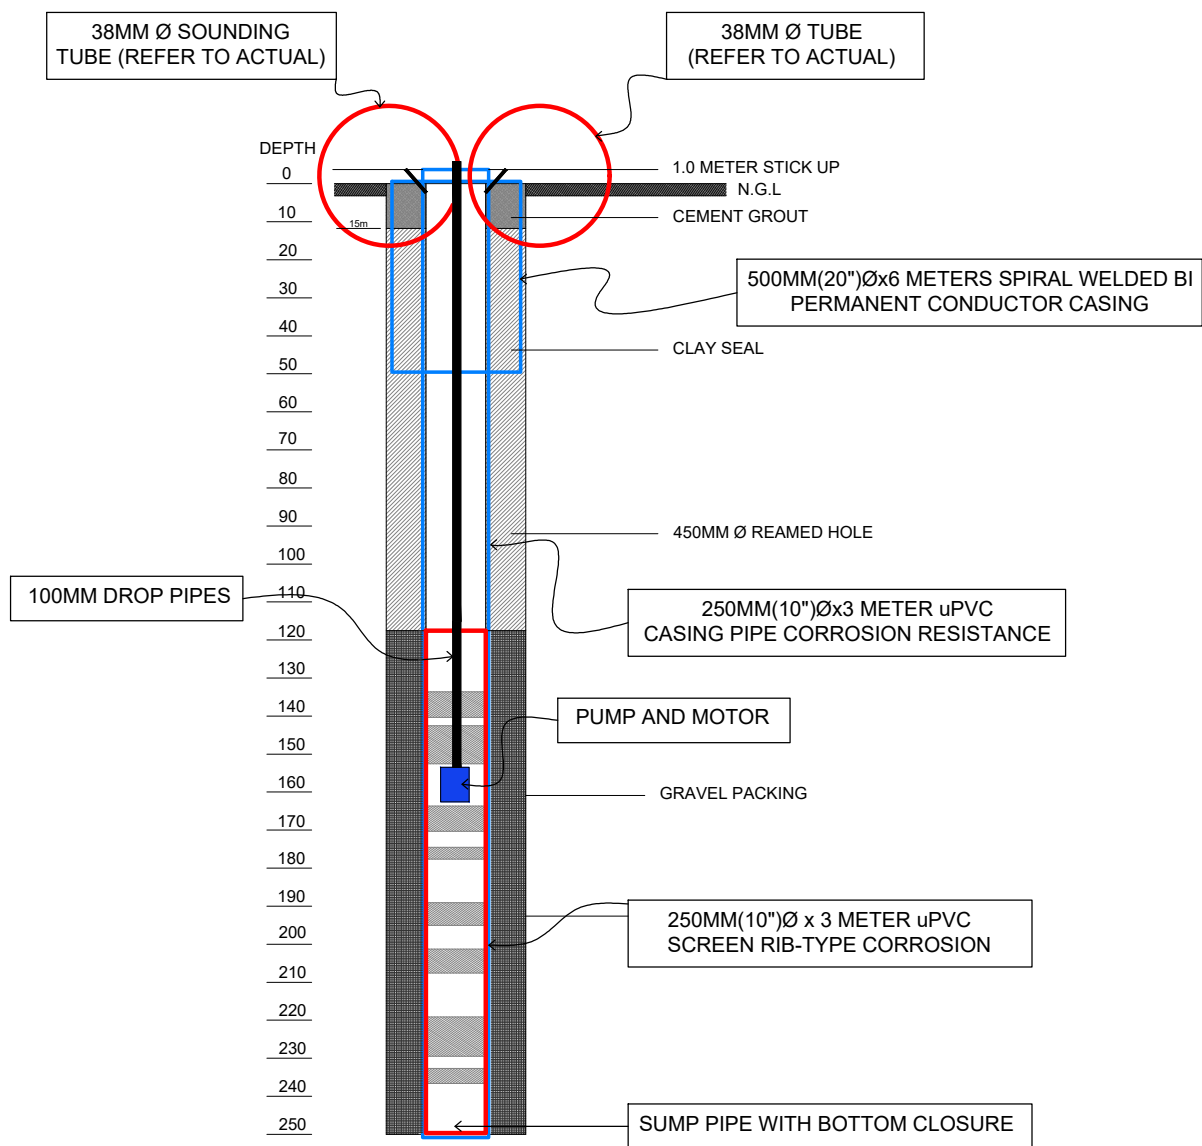


CSFWD TYPICAL WELL DESIGN

NOT TO SCALE



THIS SITE  
P.S ST. FRANCIS

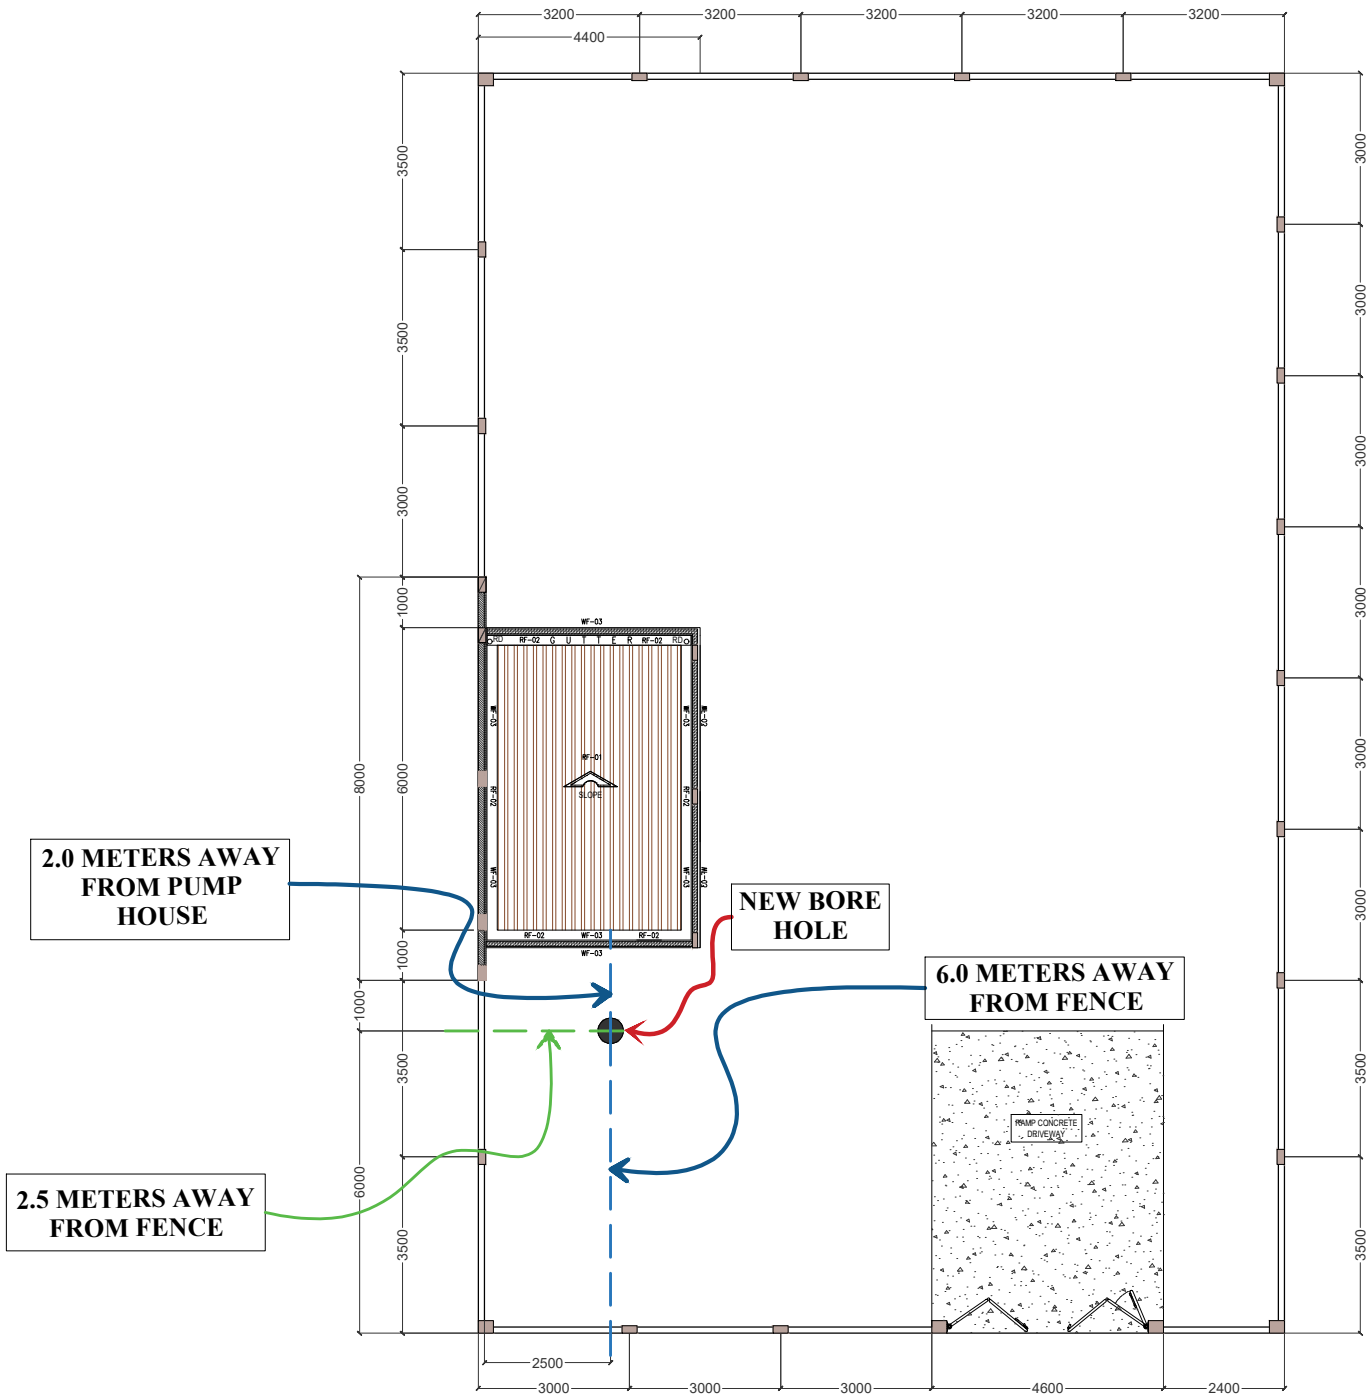

## 1 LOCATION MAP

SCALE: NTS

## 2 SOURCE DEVELOPMENT

SCALE: 1:150



B. MENDOZA ST., STO. ROSARIO, CITY OF SANFERNANDO, PAMPANGA

ENGINEER:

**JOSE S. GALICIA JR, RME**

PRC NO: PTR NO: DATE: CITY OF SAN FERNANDO, PAMPANGA

POSITION: SENIOR PROJECT PLANNING OFFICER

DIVISION: PLANNING & DEVELOPMENT

THESE DRAWINGS AND SPECIFICATIONS, AS INSTRUMENTS OF SERVICE, ARE THE INTELLECTUAL PROPERTY AND DOCUMENTS OF THE ARCHITECT. ANY UNAUTHORIZED DUPLICATION OR REPRODUCTION, IN WHOLE OR IN PART, WITHOUT THE WRITTEN CONSENT OF THE ARCHITECT IS STRICTLY PROHIBITED.

R.A. 9266, ART IV SEC 33.

PROJECT NAME:

**PROPOSED NEW SOURCE DEVELOPMENT AT ST. FRANCIS VILLAGE**

LOCATION:

ST.FRANCIS VILLAGE PHASE 3, CSFP

RECOMMENDED:

**AR. ROCKY M. DUNGCA**  
DIVISION MANAGER  
PLANNING AND DEVELOPMENT DIVISION

ADDRESS:

B. MENDOZA STREET, BRGY. SANTO ROSARIO, CSFP

APPROVED:

**ENGR. NELSON G. LINGAT, DPA**  
GENERAL MANAGER  
CITY OF SAN FERNANDO WATER DISTRICT

ADDRESS:

B. MENDOZA STREET, BRGY. SANTO ROSARIO, CSFP

REVISION:

SHEET CONTENT:

**LOCATION MAP  
SOURCE DEVELOPMENT**

CAD BY:

DESIGNED BY:

CHECKED BY:

DATE:

SHEET NO.

**M-01**